


DIAGRAM OF COURT CONDITIONS

- COURT
- COURT NICHE
- EXISTING COURT, NON-CONFORMING
- EXISTING SIDE YARD, NON-CONFORMING
- INTERIOR SPACE
- PROJECTION FROM BUILDING FACE

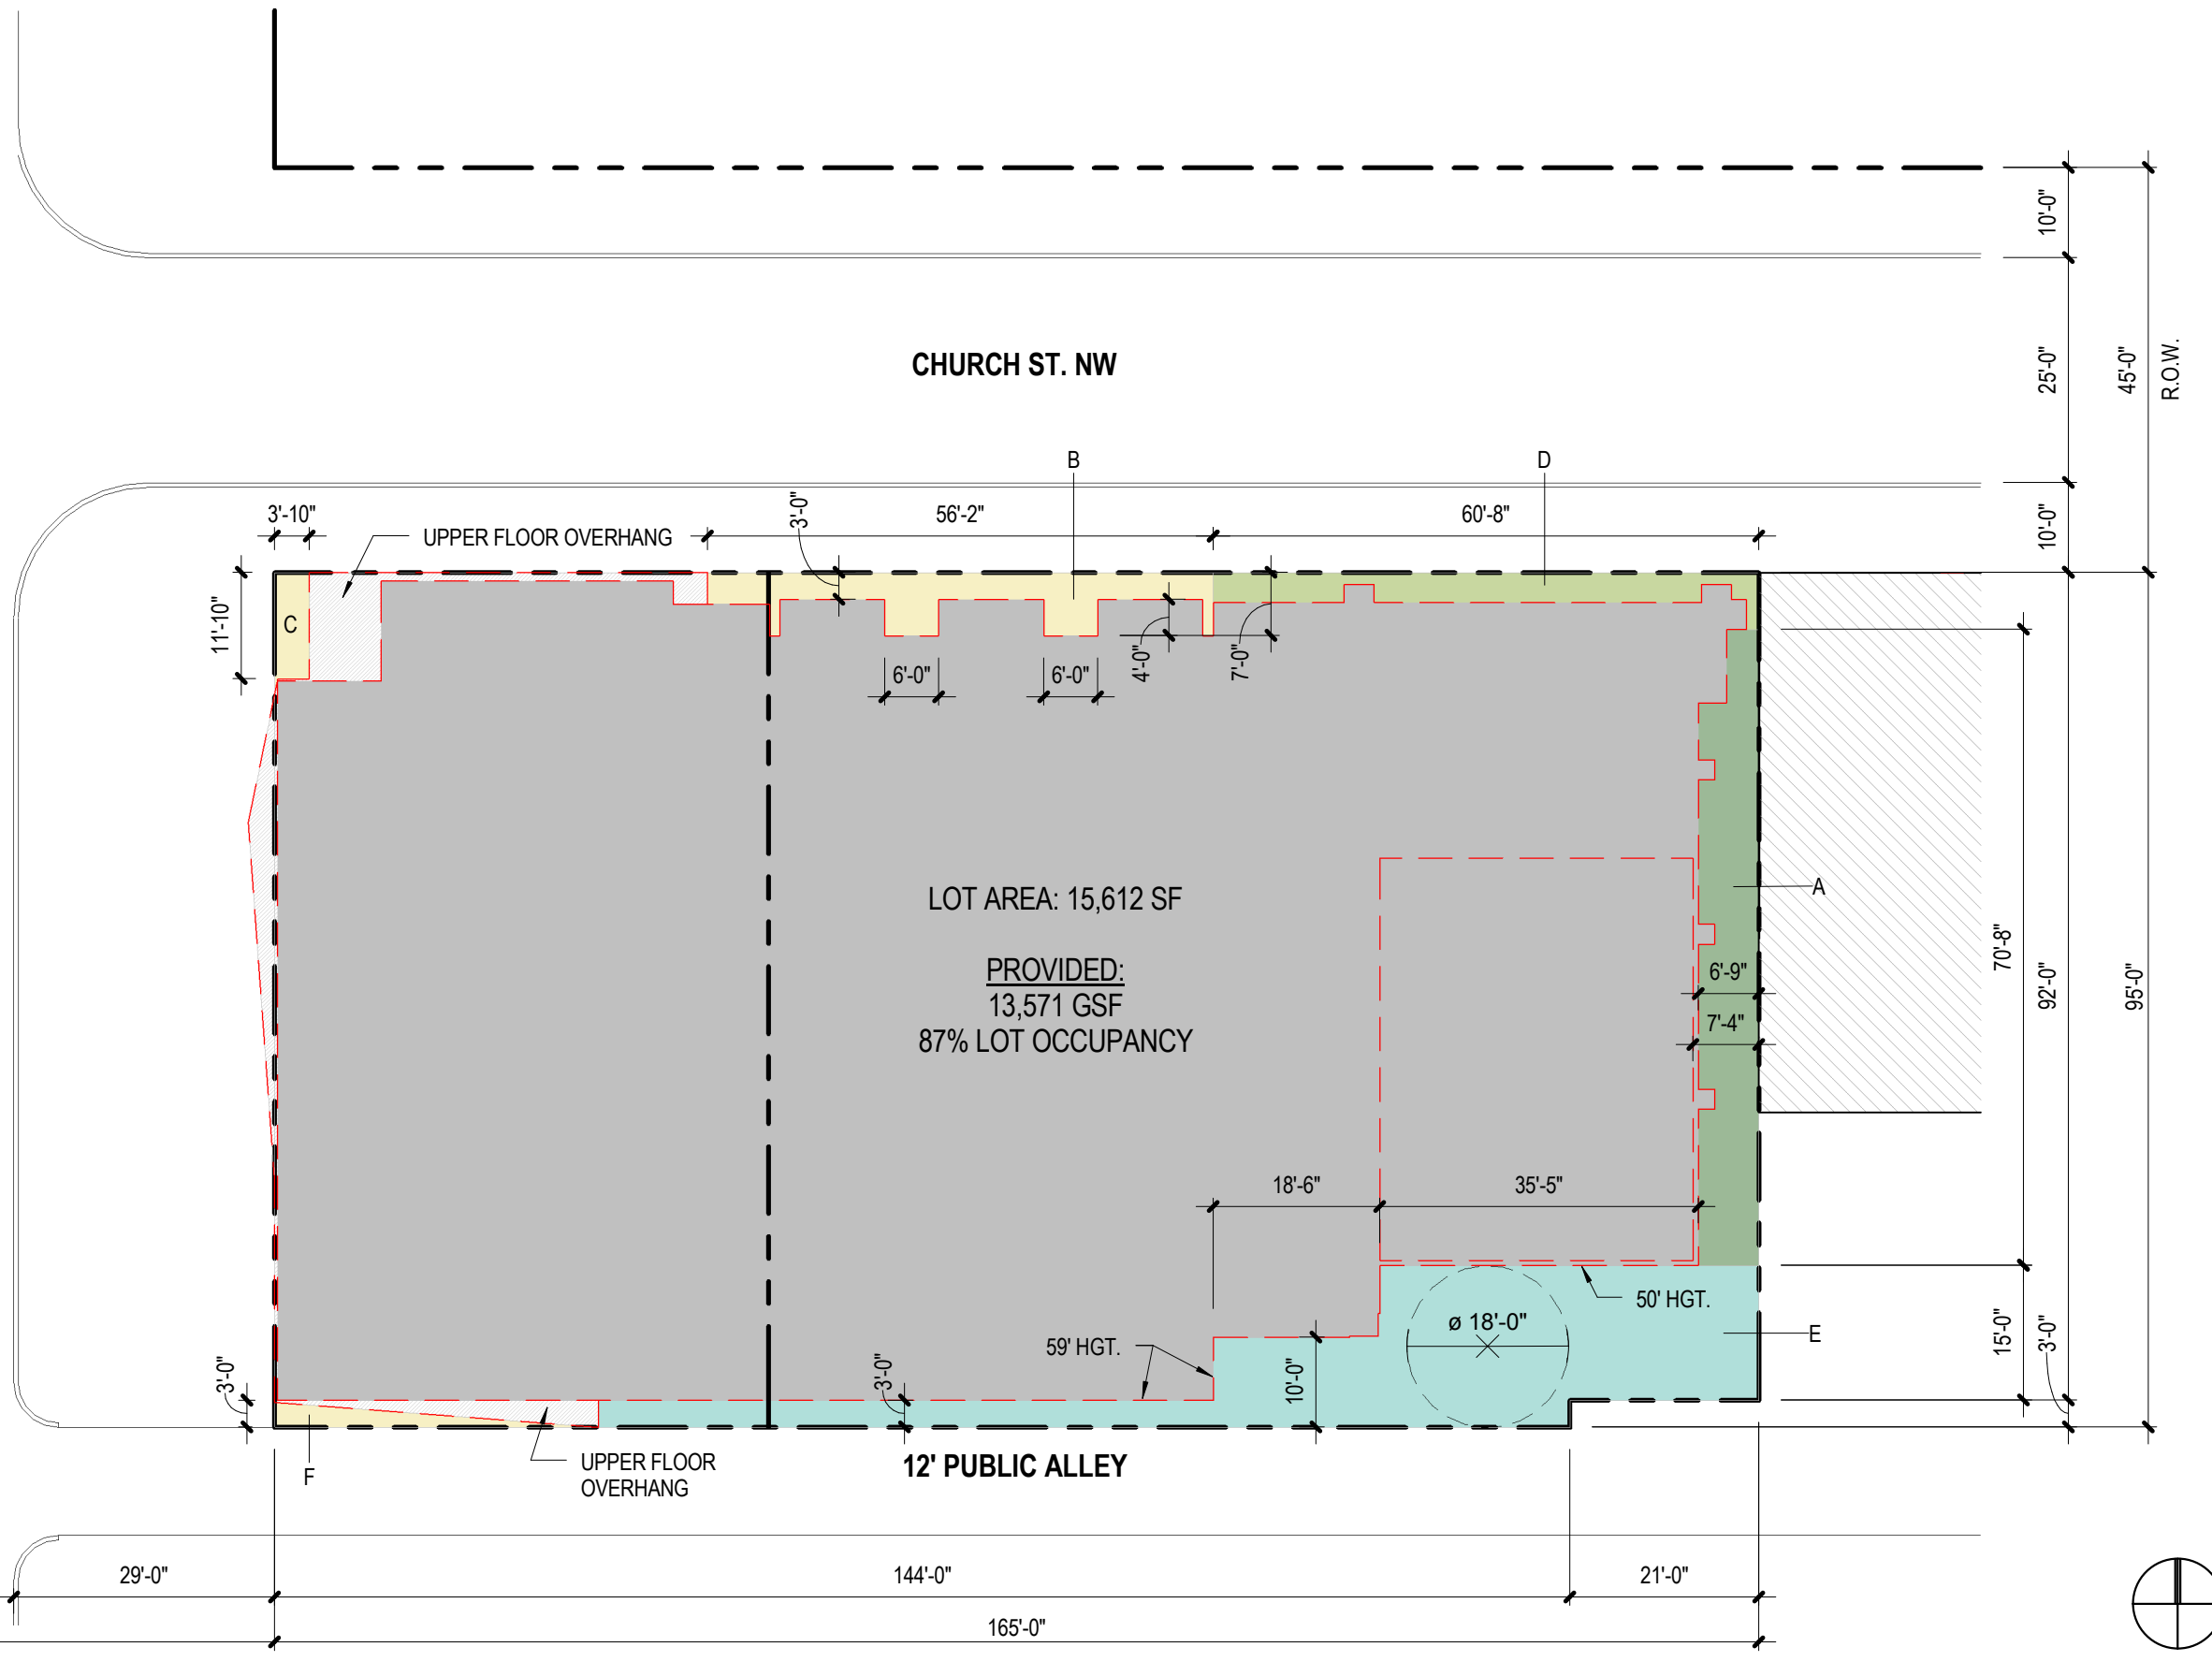

ZONING ANALYSIS

Project Phase

Scale
1" = 20'-0"

Date
2015-06-09

A-02.1

